


0 1 2 3 4 5 6

A
B
C
D
E
F

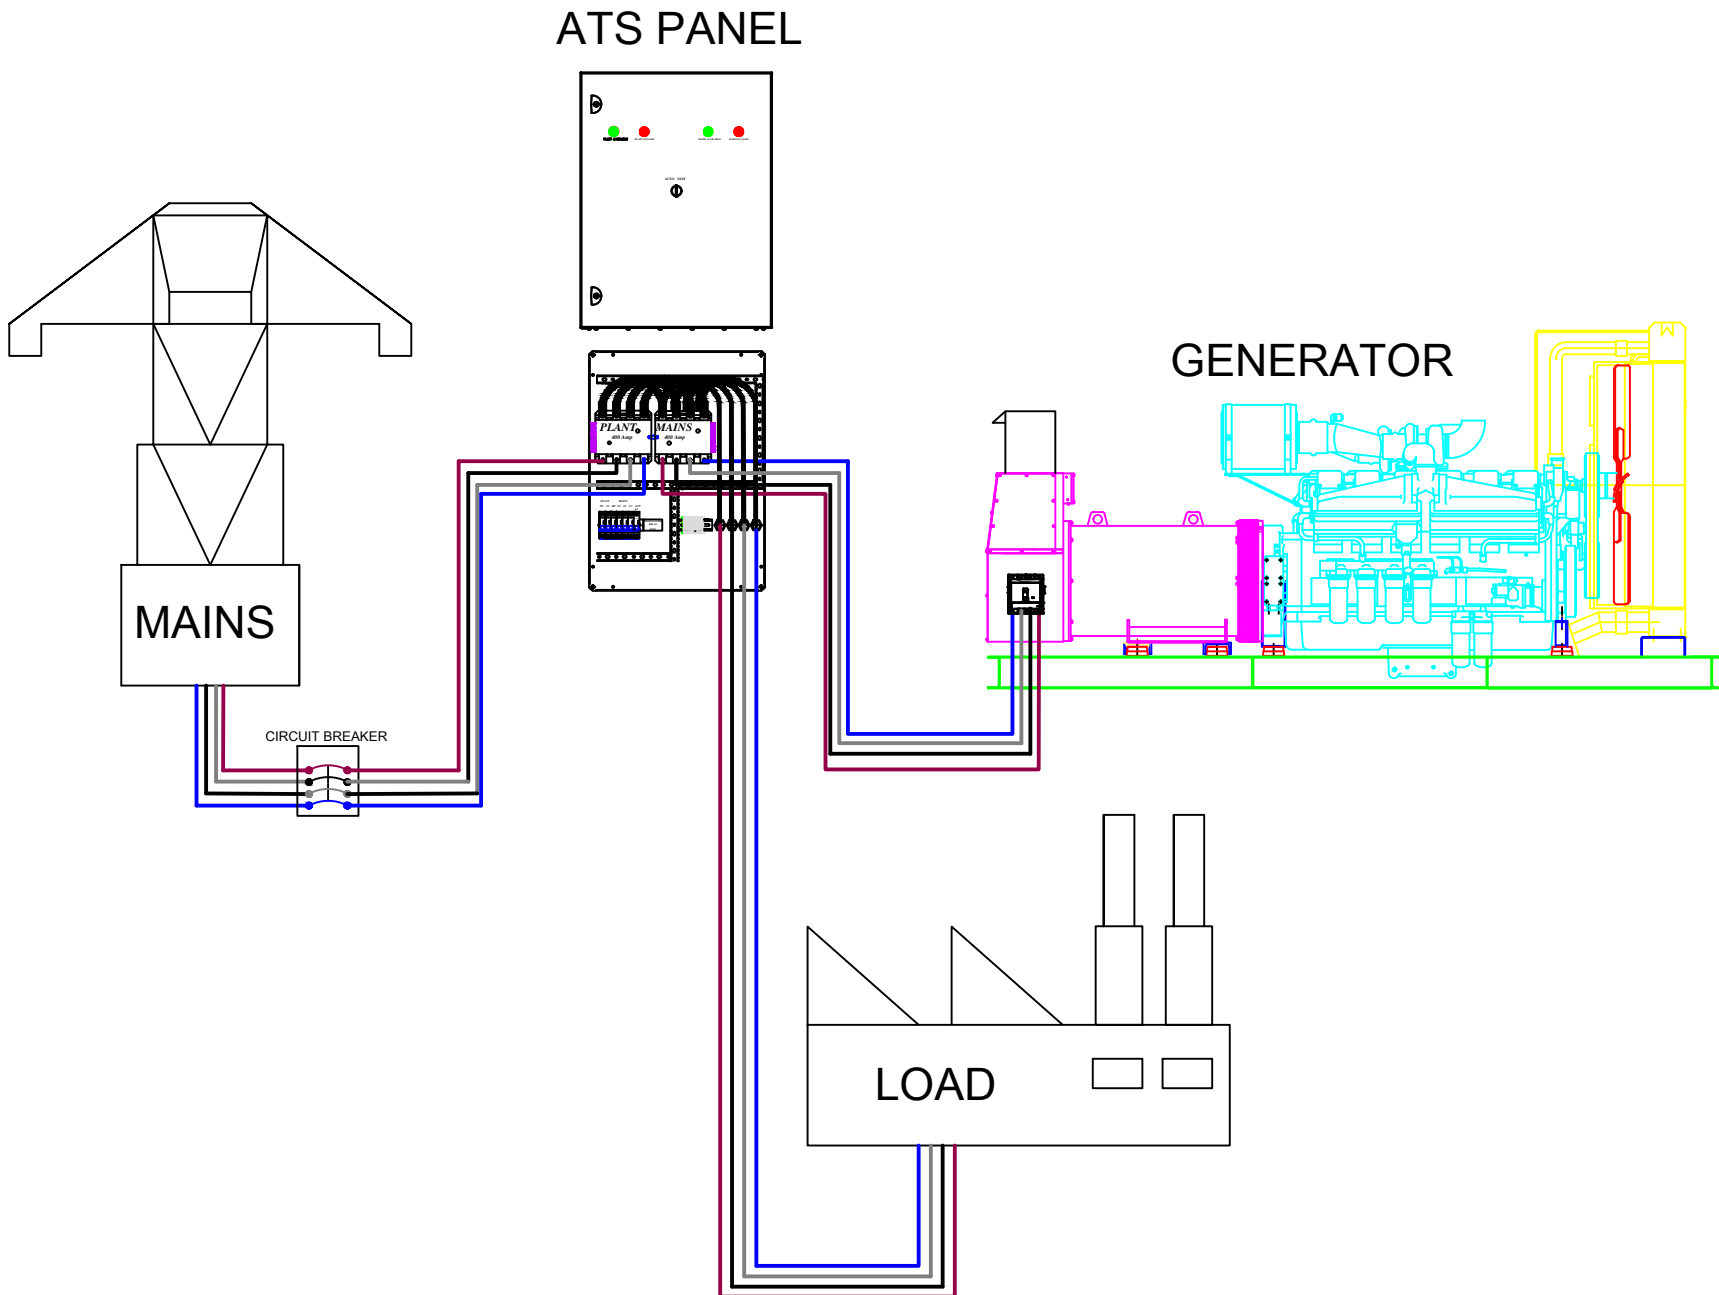

67 Devereaux Crescent, Ebley
 Stroud Glos, GL5 4PX
 Telefax 01453821322 Mobile 07968504488
 Sales@bladespowergeneration.com
 www.bladespowergeneration.com

Project:
3P + N ATS Layout
 Date:
20 / 06 / 2010

Drawing no.:
BPG
 Function:
 -
 Location:
Stroud Office

Init.: mb	Rev.: 1	Total sheets: 1	Sheet: 1 off 1
		Next sheet: 0	